



BERGEN COUNTY  
BOROUGH OF OAKLAND

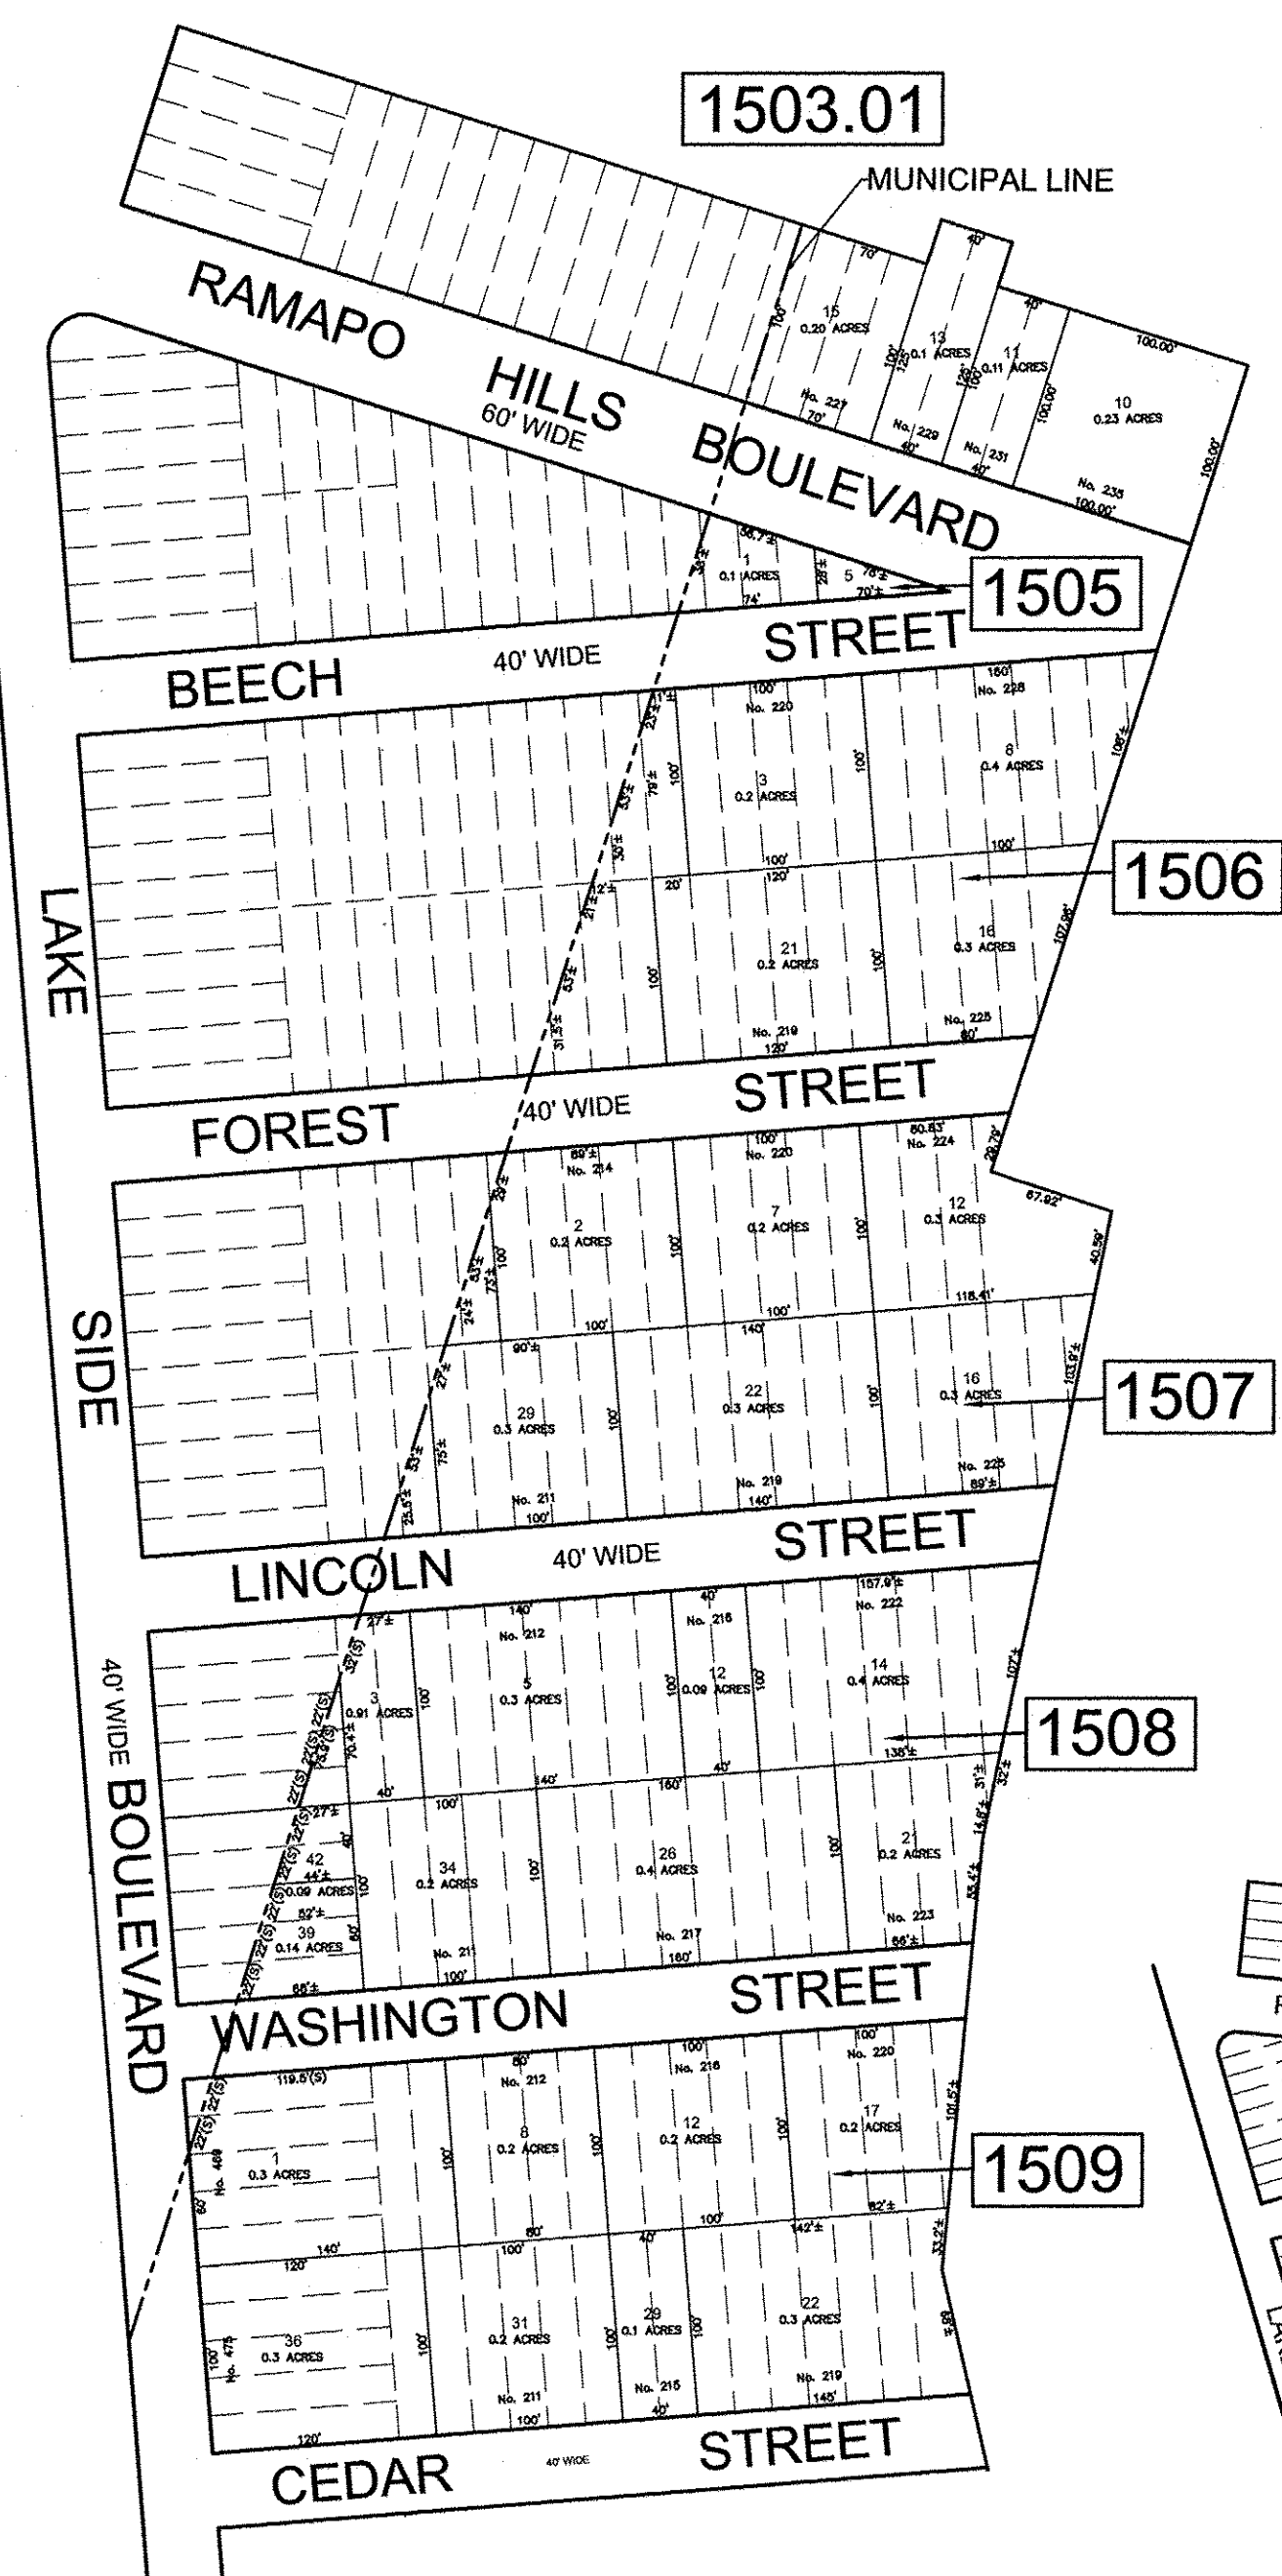

DETAIL "A"  
SCALE 1"=100'

NOTE: ALL FORMER LOTS ARE 20' x 100' UNLESS OTHERWISE NOTED - LOTS 20' x 100'=0.046 AC.

BERGEN COUNTY  
BOROUGH OF OAKLAND

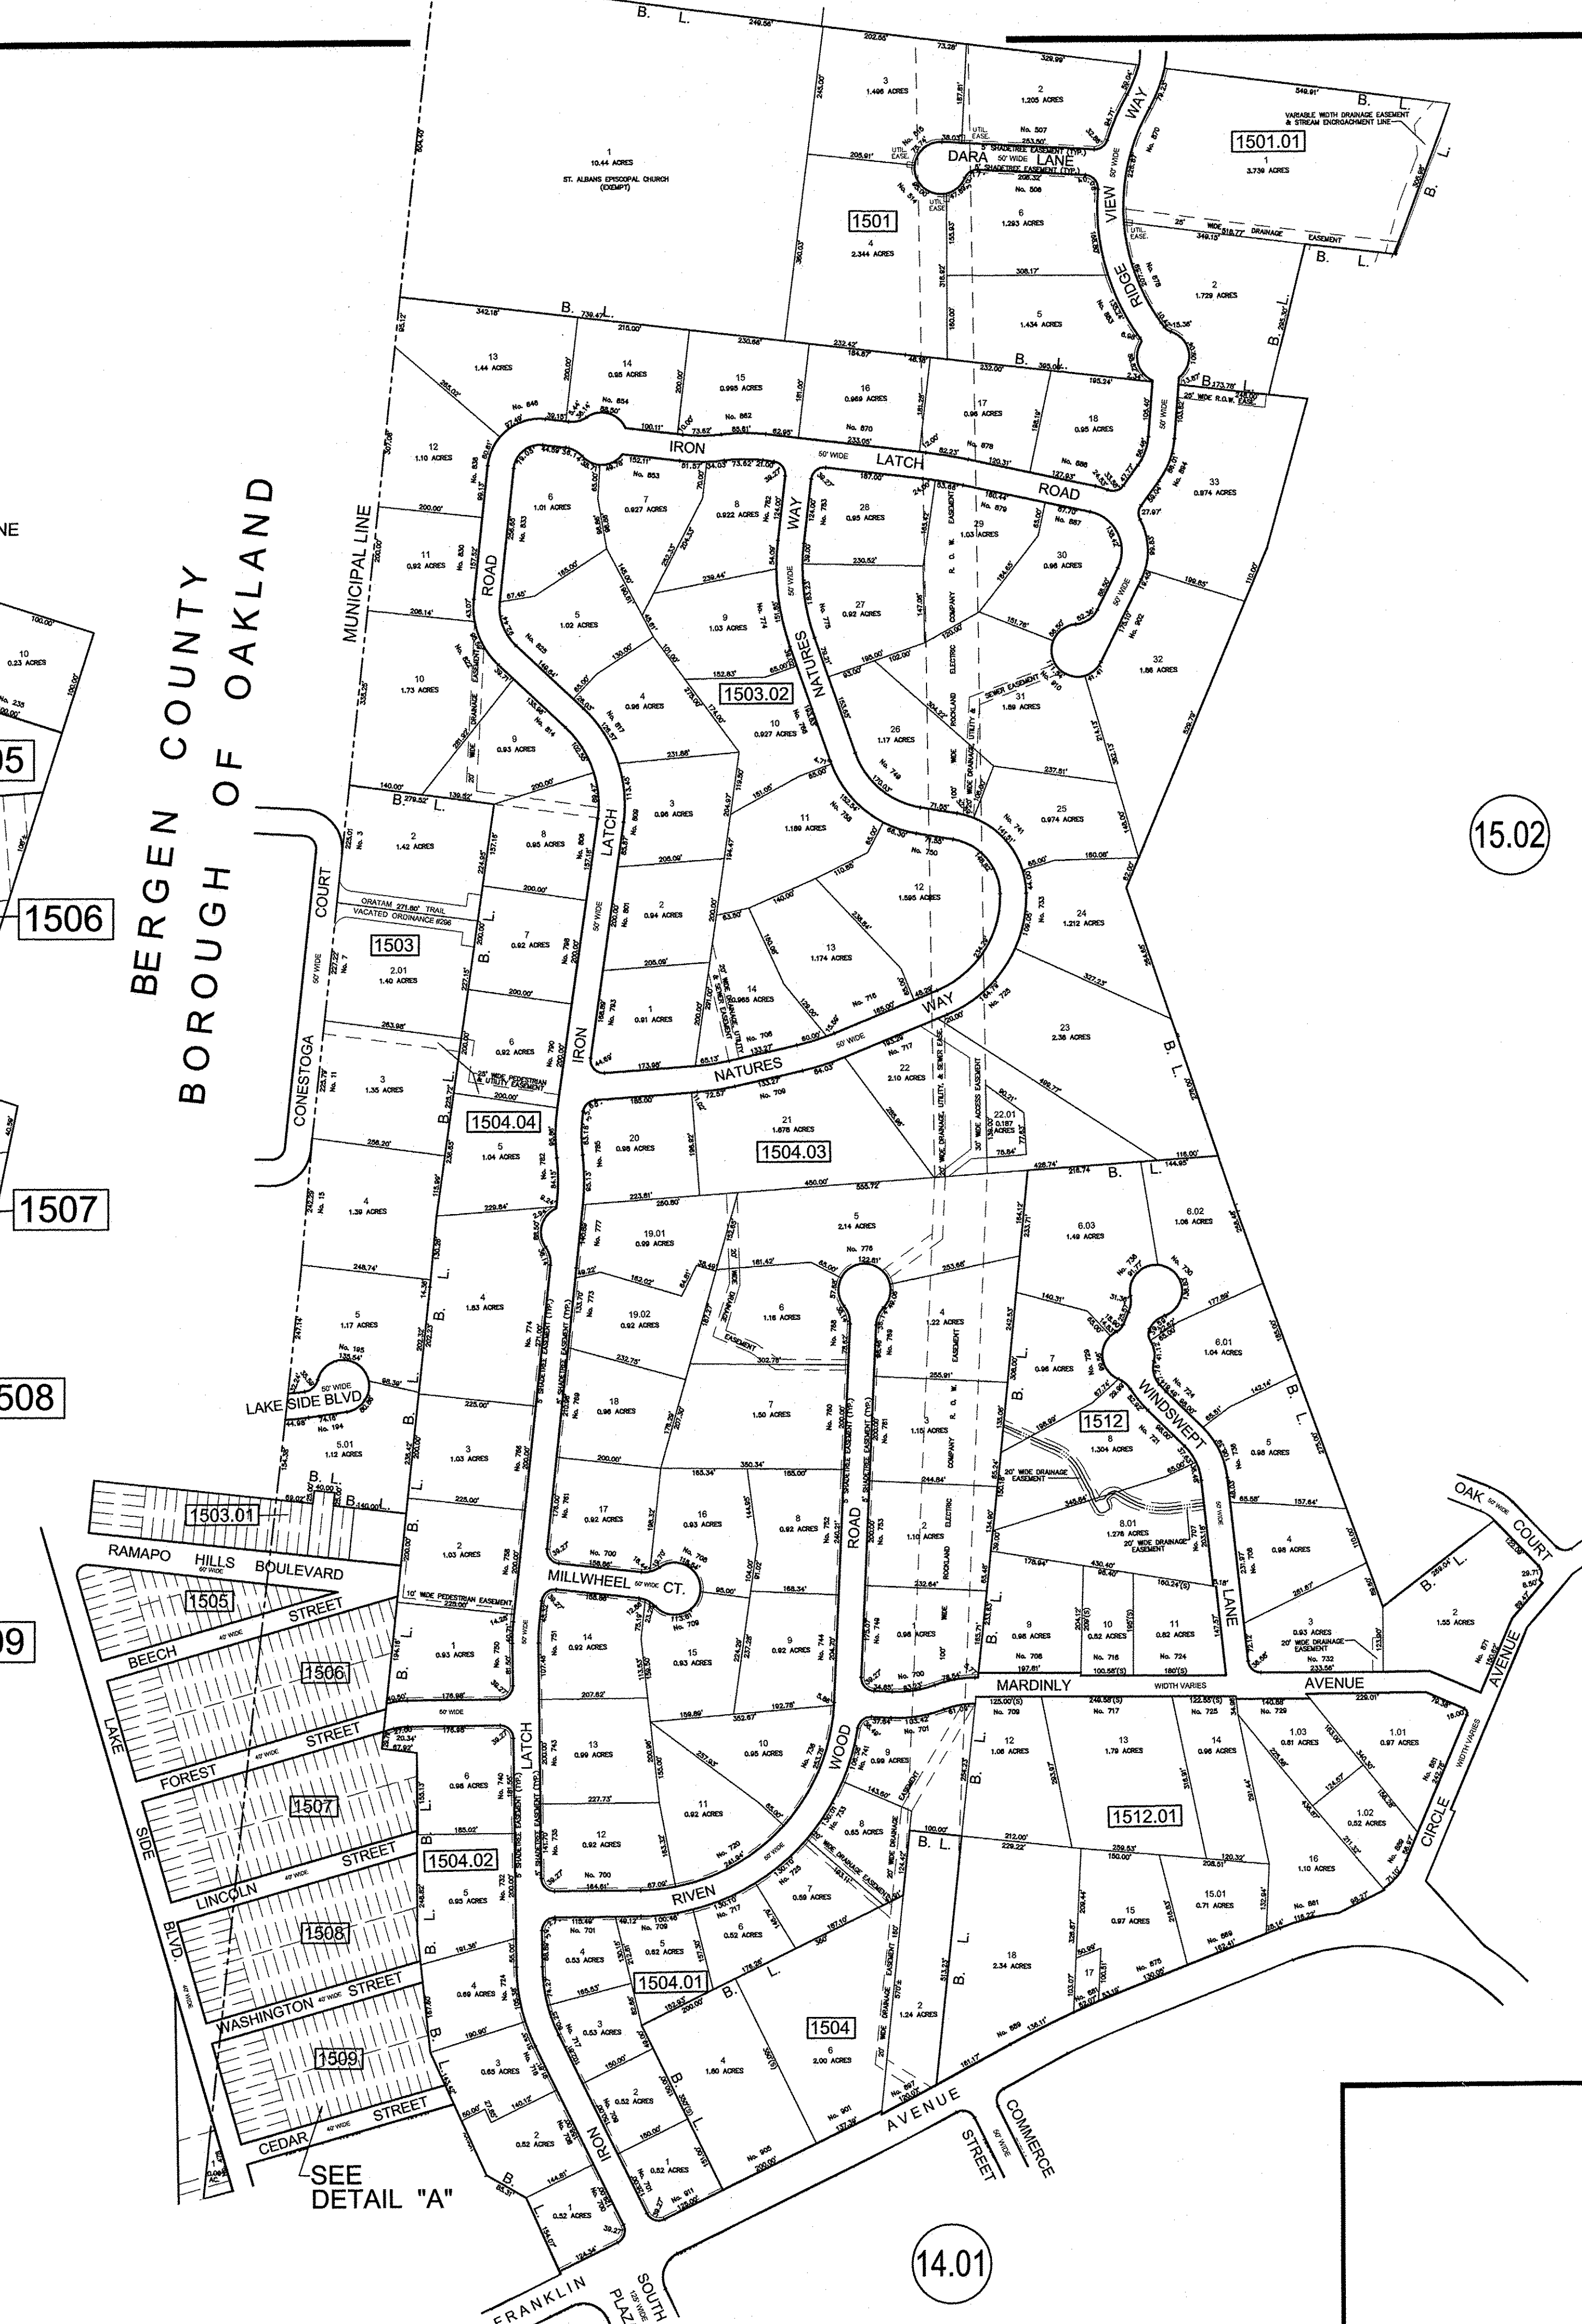

SEE  
DETAIL "A"

15.02

14.01

**TAX MAP**  
BOROUGH OF FRANKLIN LAKES  
BERGEN COUNTY, NEW JERSEY  
SCALE: 1"=200' OCTOBER 2016  
**FRANK M. KRUPINSKI, P.L.S.**  
BOSWELL McCLAVE ENGINEERING  
330 PHILLIPS AVENUE  
SOUTH HACKENSACK, N.J. 07606