
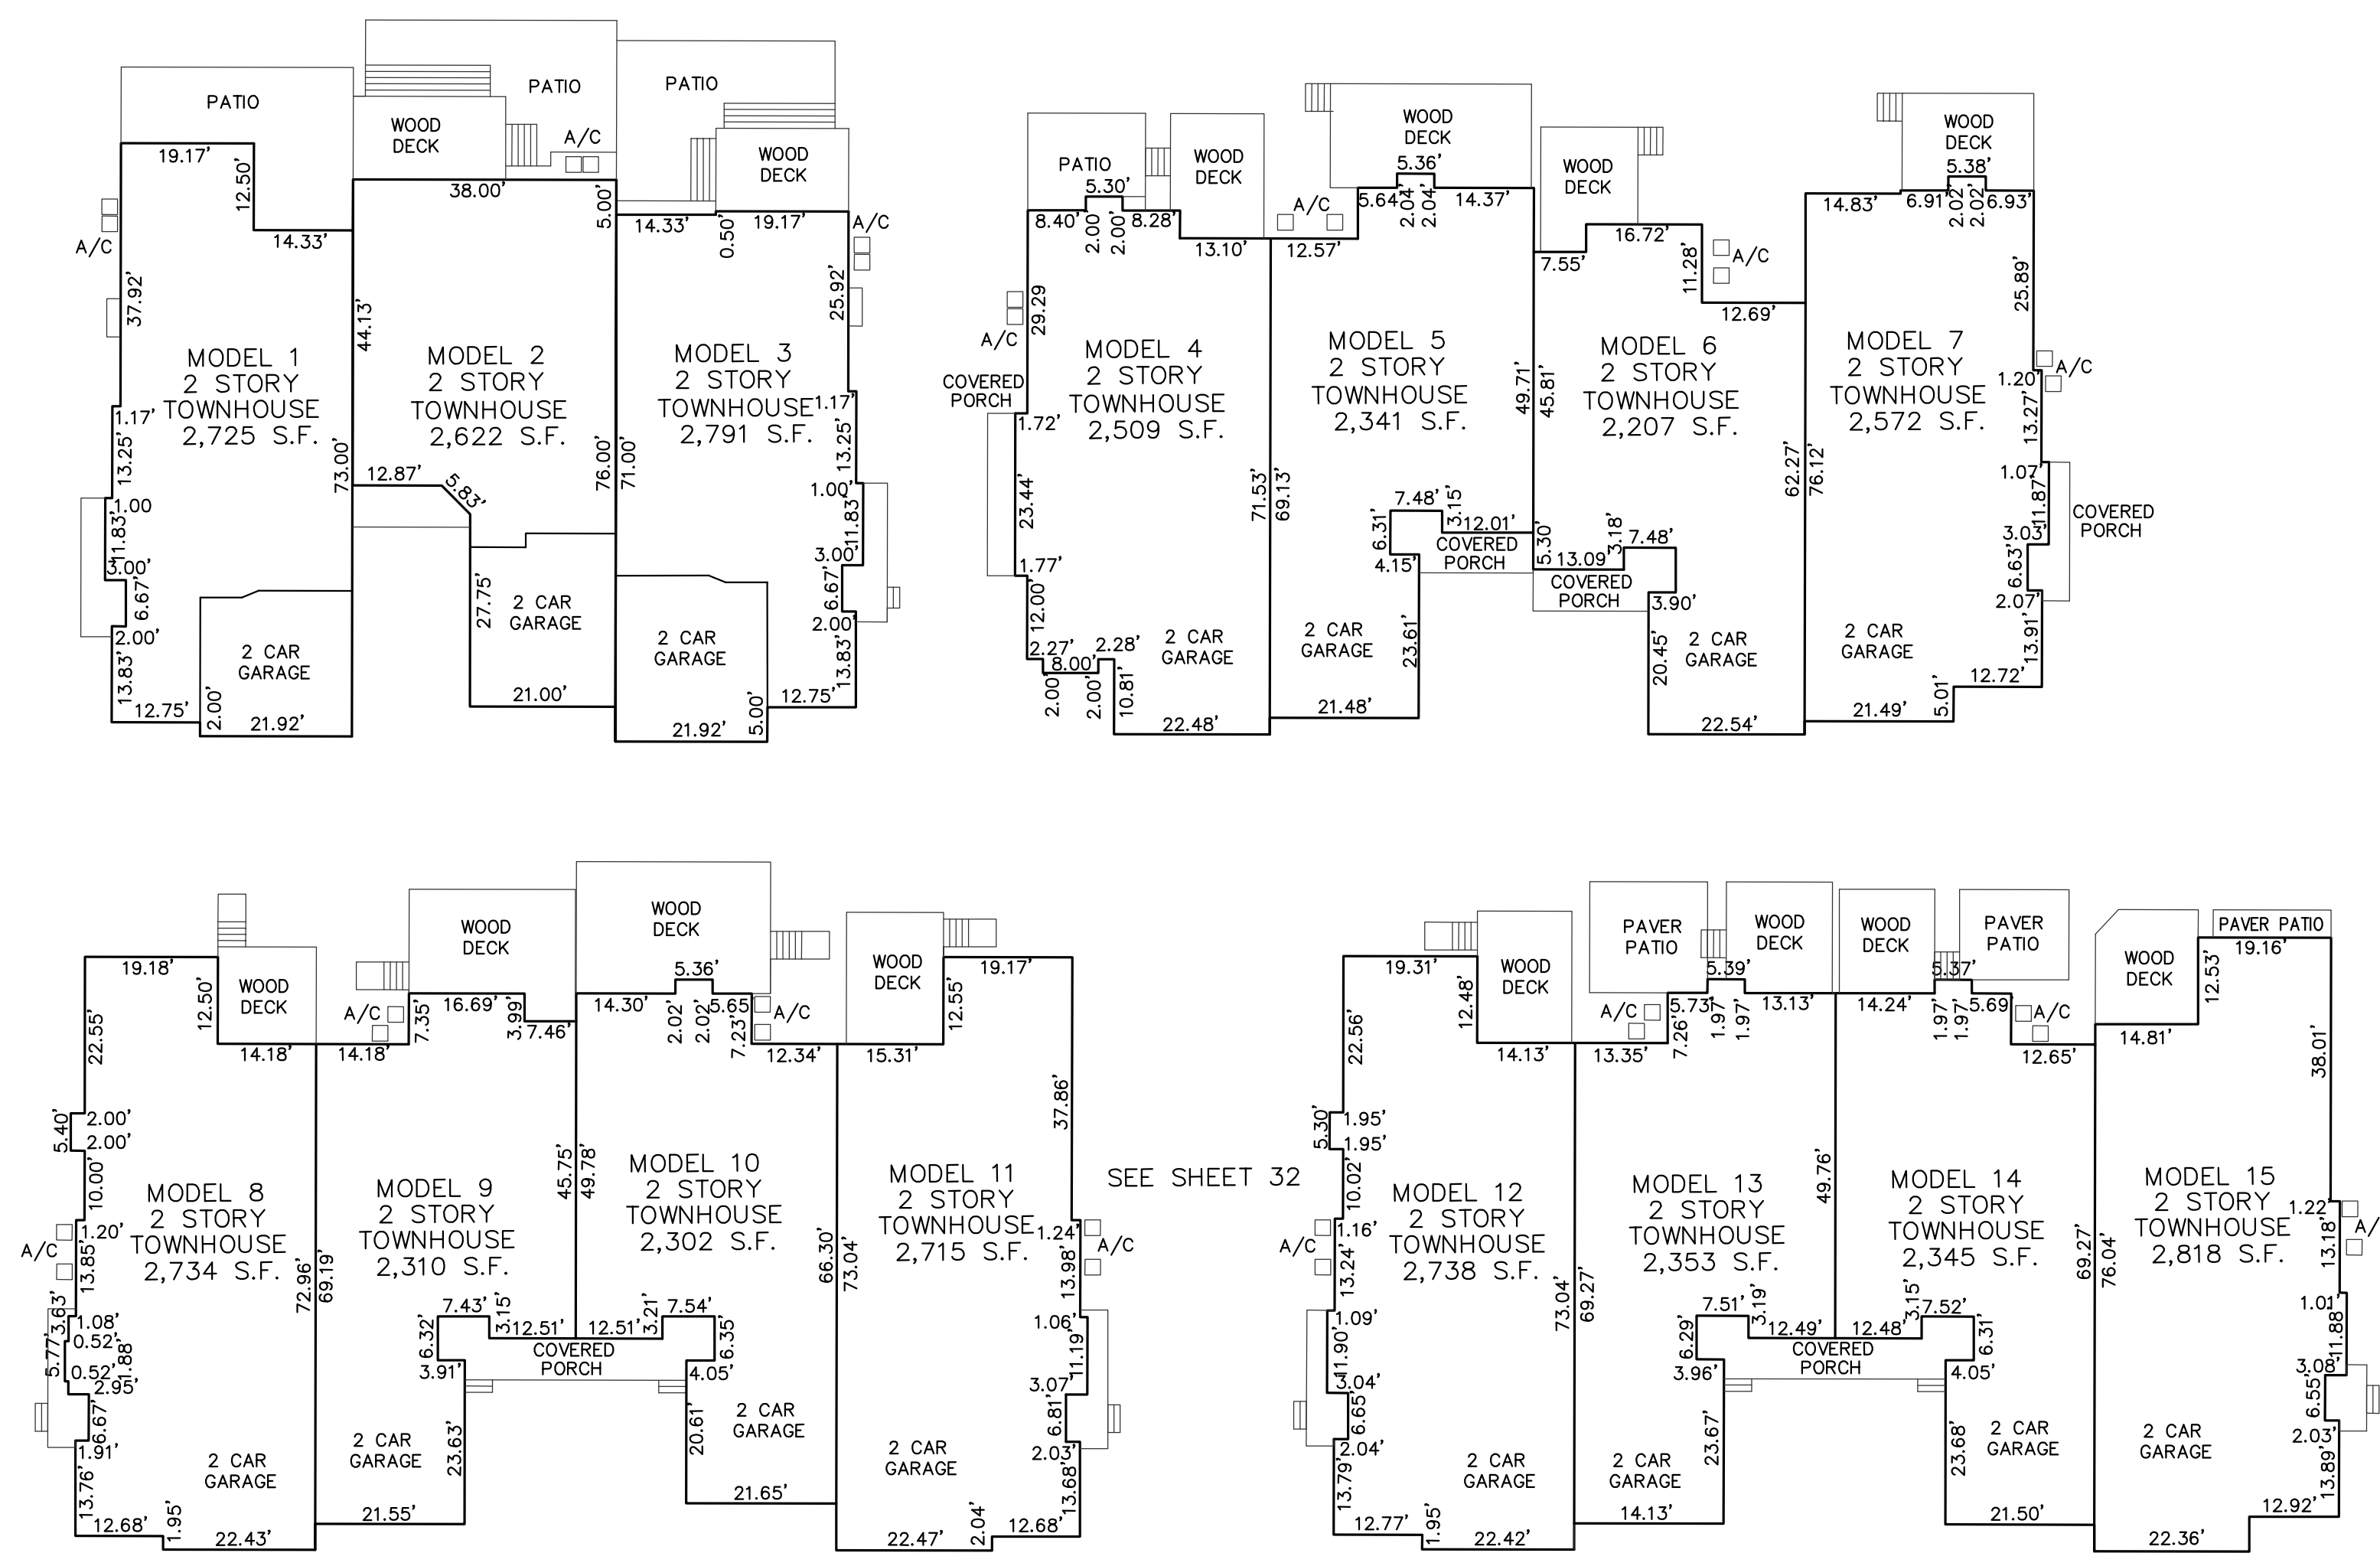
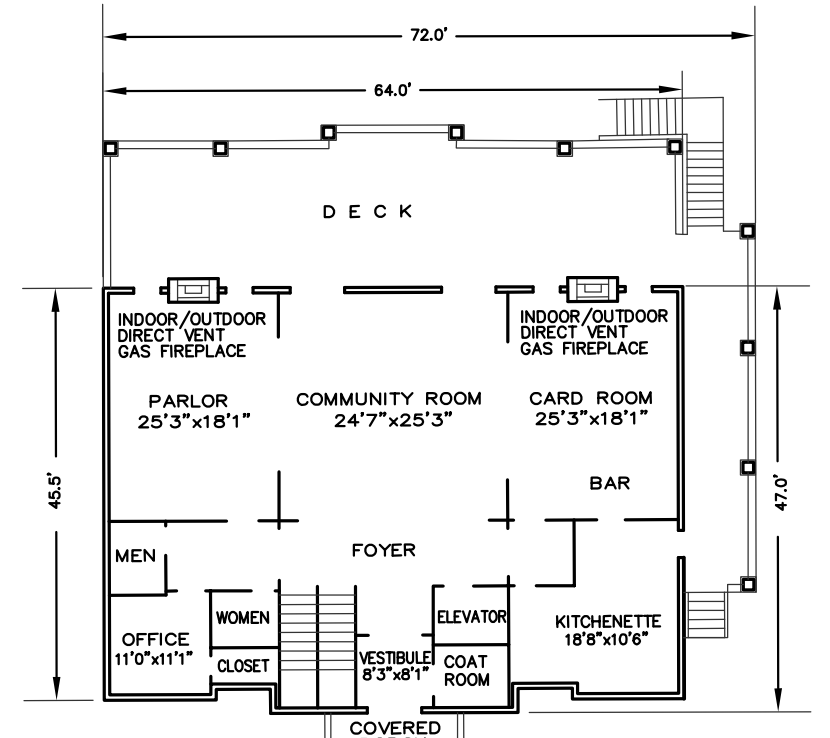


# 66 NORTHWOOD DRIVE  
BUILDING #2  
FIRST FLOOR UNITS C6101-C6106  
SECOND FLOOR UNITS C6201-C6206  
THIRD FLOOR UNITS C6301-C6306

# 64 NORTHWOOD DRIVE  
BUILDING #1  
FIRST FLOOR UNITS C4101-C4107  
SECOND FLOOR UNITS C4201-C4206  
THIRD FLOOR UNITS C4301-C4306

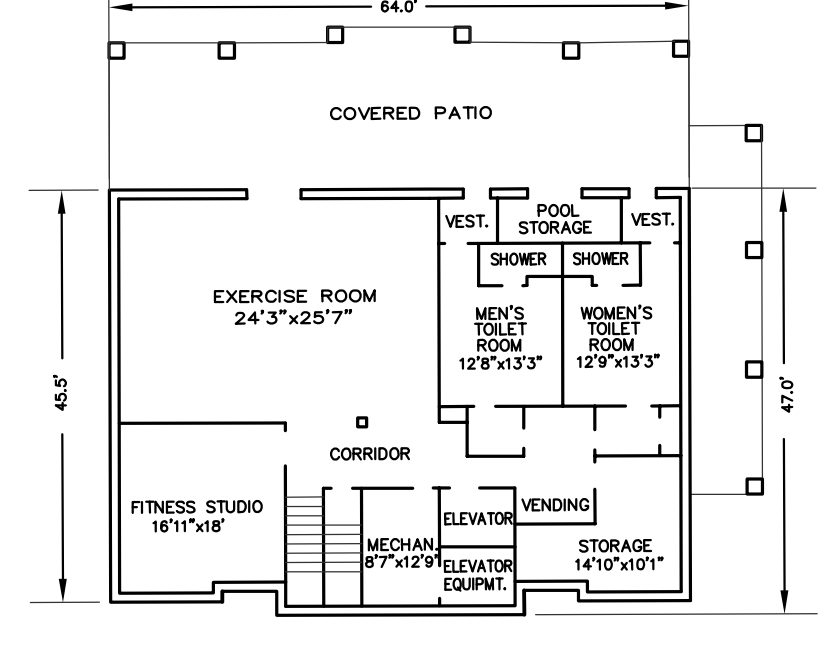

THE RESERVE AT FRANKLIN LAKES

**TAX MAP**  
BOROUGH OF FRANKLIN LAKES  
BERGEN COUNTY, NEW JERSEY  
SCALE: N.T.S. OCTOBER 2018  
**FRANK M. KRUPINSKI, P.L.S.**  
BOSWELL McCLAVE ENGINEERING  
330 PHILLIPS AVENUE  
SOUTH HACKENSACK, N.J. 07606  
TO SHOW CONDITIONS AS OF DEC. 31, 2018